


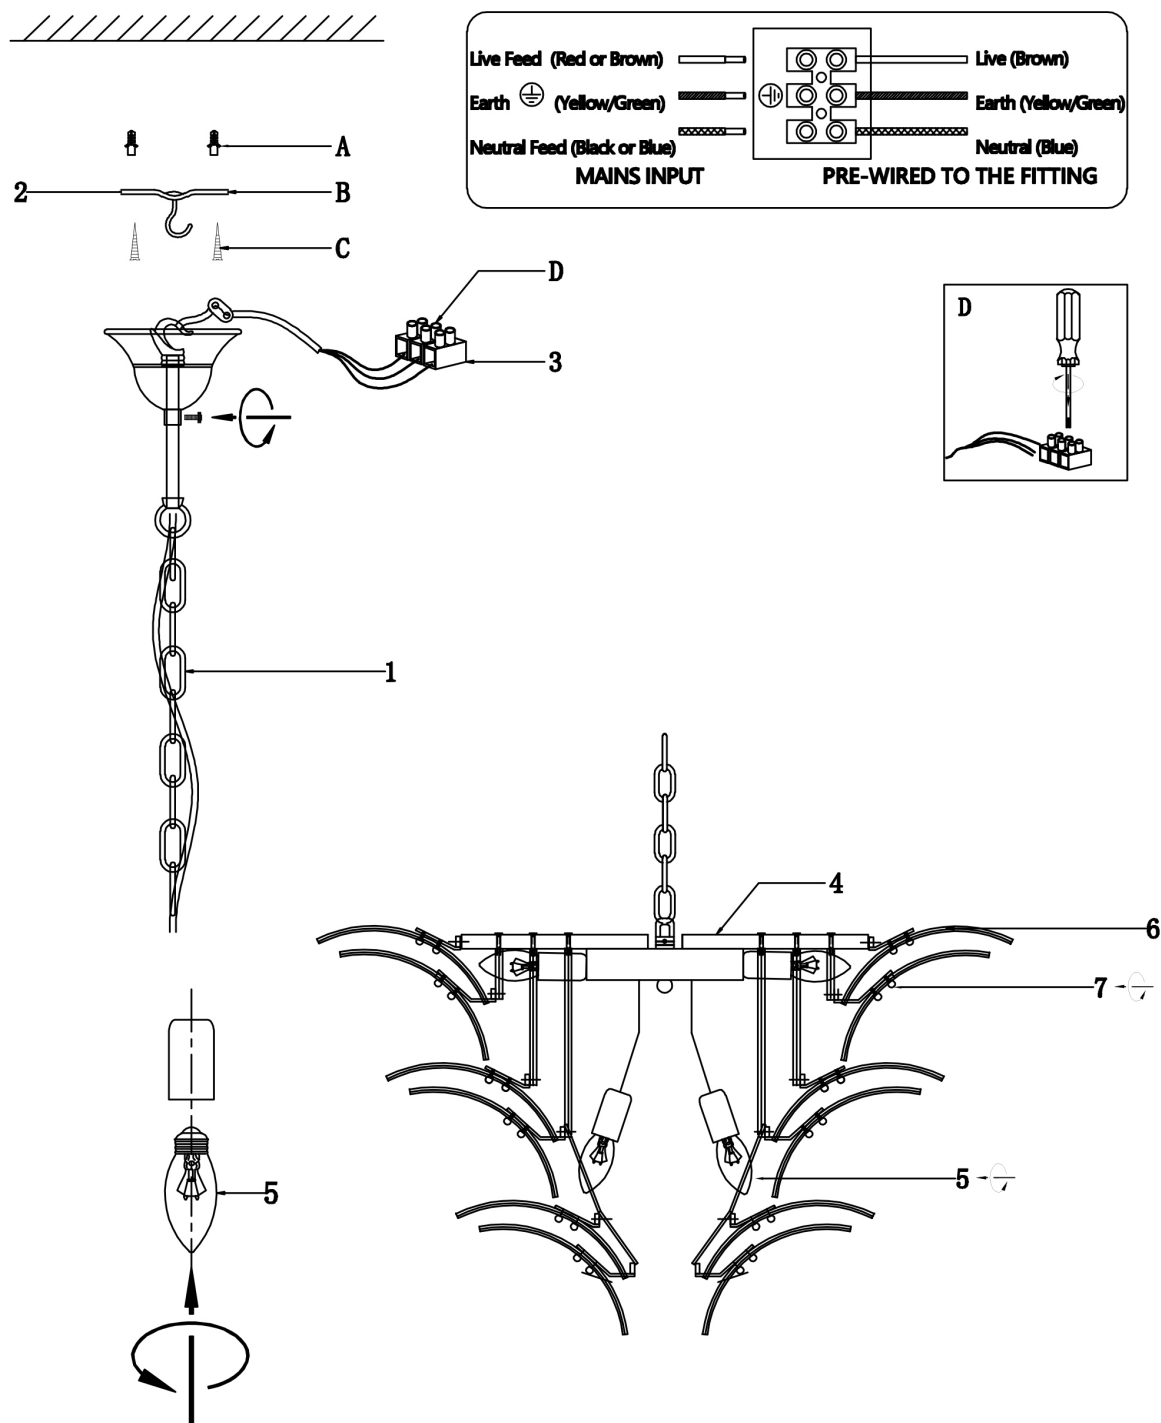

NO	A	B	C	D	6	7
TYPE						
Q'TY	6	1	6	1	114	228

Power connections may only be handled by a skilled worker.